


© 2022 Derek Kitson

This is the copyright of Derek Kitson MCIAT and must not be reproduced in whole or part without prior permission.
All dimensions, levels and roof pitch to be checked on site. If in doubt ask. Use only noted dimensions - Do not scale.
If this drawing has been received electronically it is the recipients responsibility to print the document to the correct scale.

Reproduced from the Ordnance Survey map supplied by Promap with the permission of the Controller of Her Majesty's Stationary Office Crown Copyright. Licence No. AR100007471

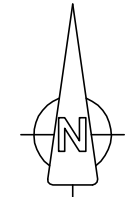

Area edged red = 0.18ha approx

rev	amendments	by	date

Derek Kitson
ARCHITECTURAL TECHNOLOGIST LIMITED

Trinity College, Farm
Great North Road,
Barnby Moor, Retford, Nottinghamshire, DN22 8QQ
T +44 (0) 1777 816 686
E derek.kitson@hotmail.co.uk

Client:
Mr and Mrs R Lamon


Project:
Site 1
Land adjacent to Drive End, Welham,
Retford, Notts, DN11 0SF

Title:
Site and Block Plan
As approved

Drawing Status: Draft	Date Created: 08/09/22	Drawing Scale: As stated
---------------------------------	----------------------------------	------------------------------------

Job Number: 21_1974	Drawing Number: 1	Drawn By: KK
-------------------------------	-----------------------------	------------------------

Drawing Paper Size: A3

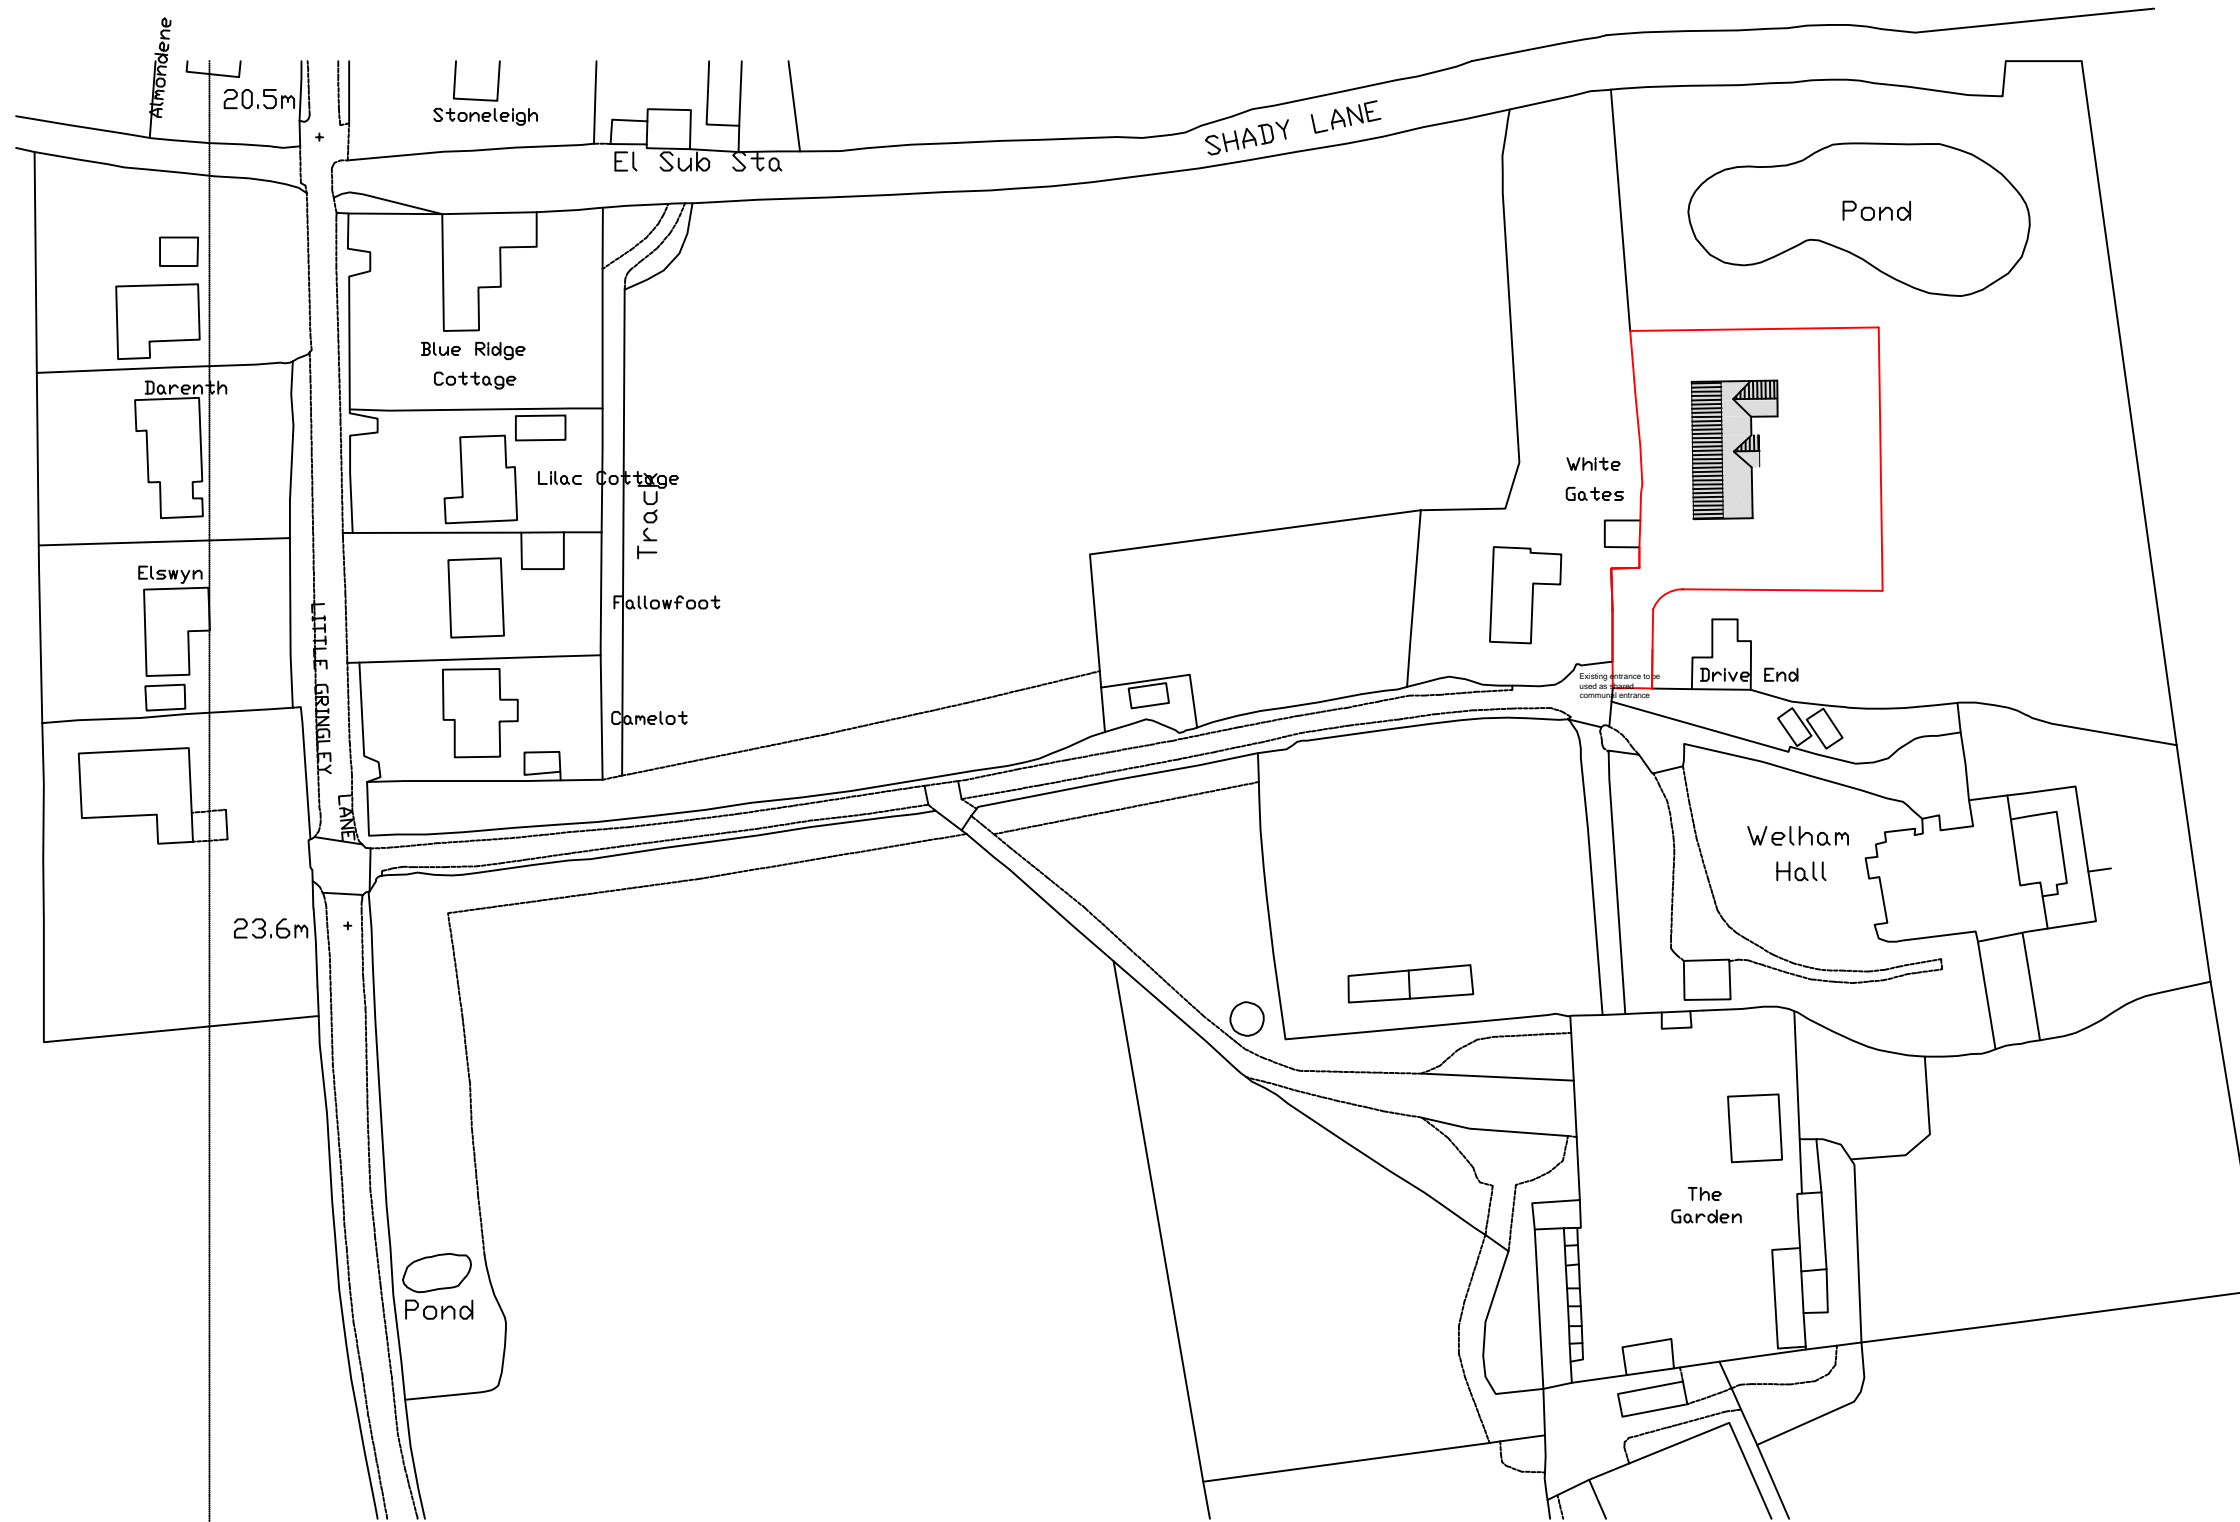

Site Plan
(Scale 1:1250)